


1217 N Montford Ave,
Baltimore, MD 21213
Second FL Floor Plan

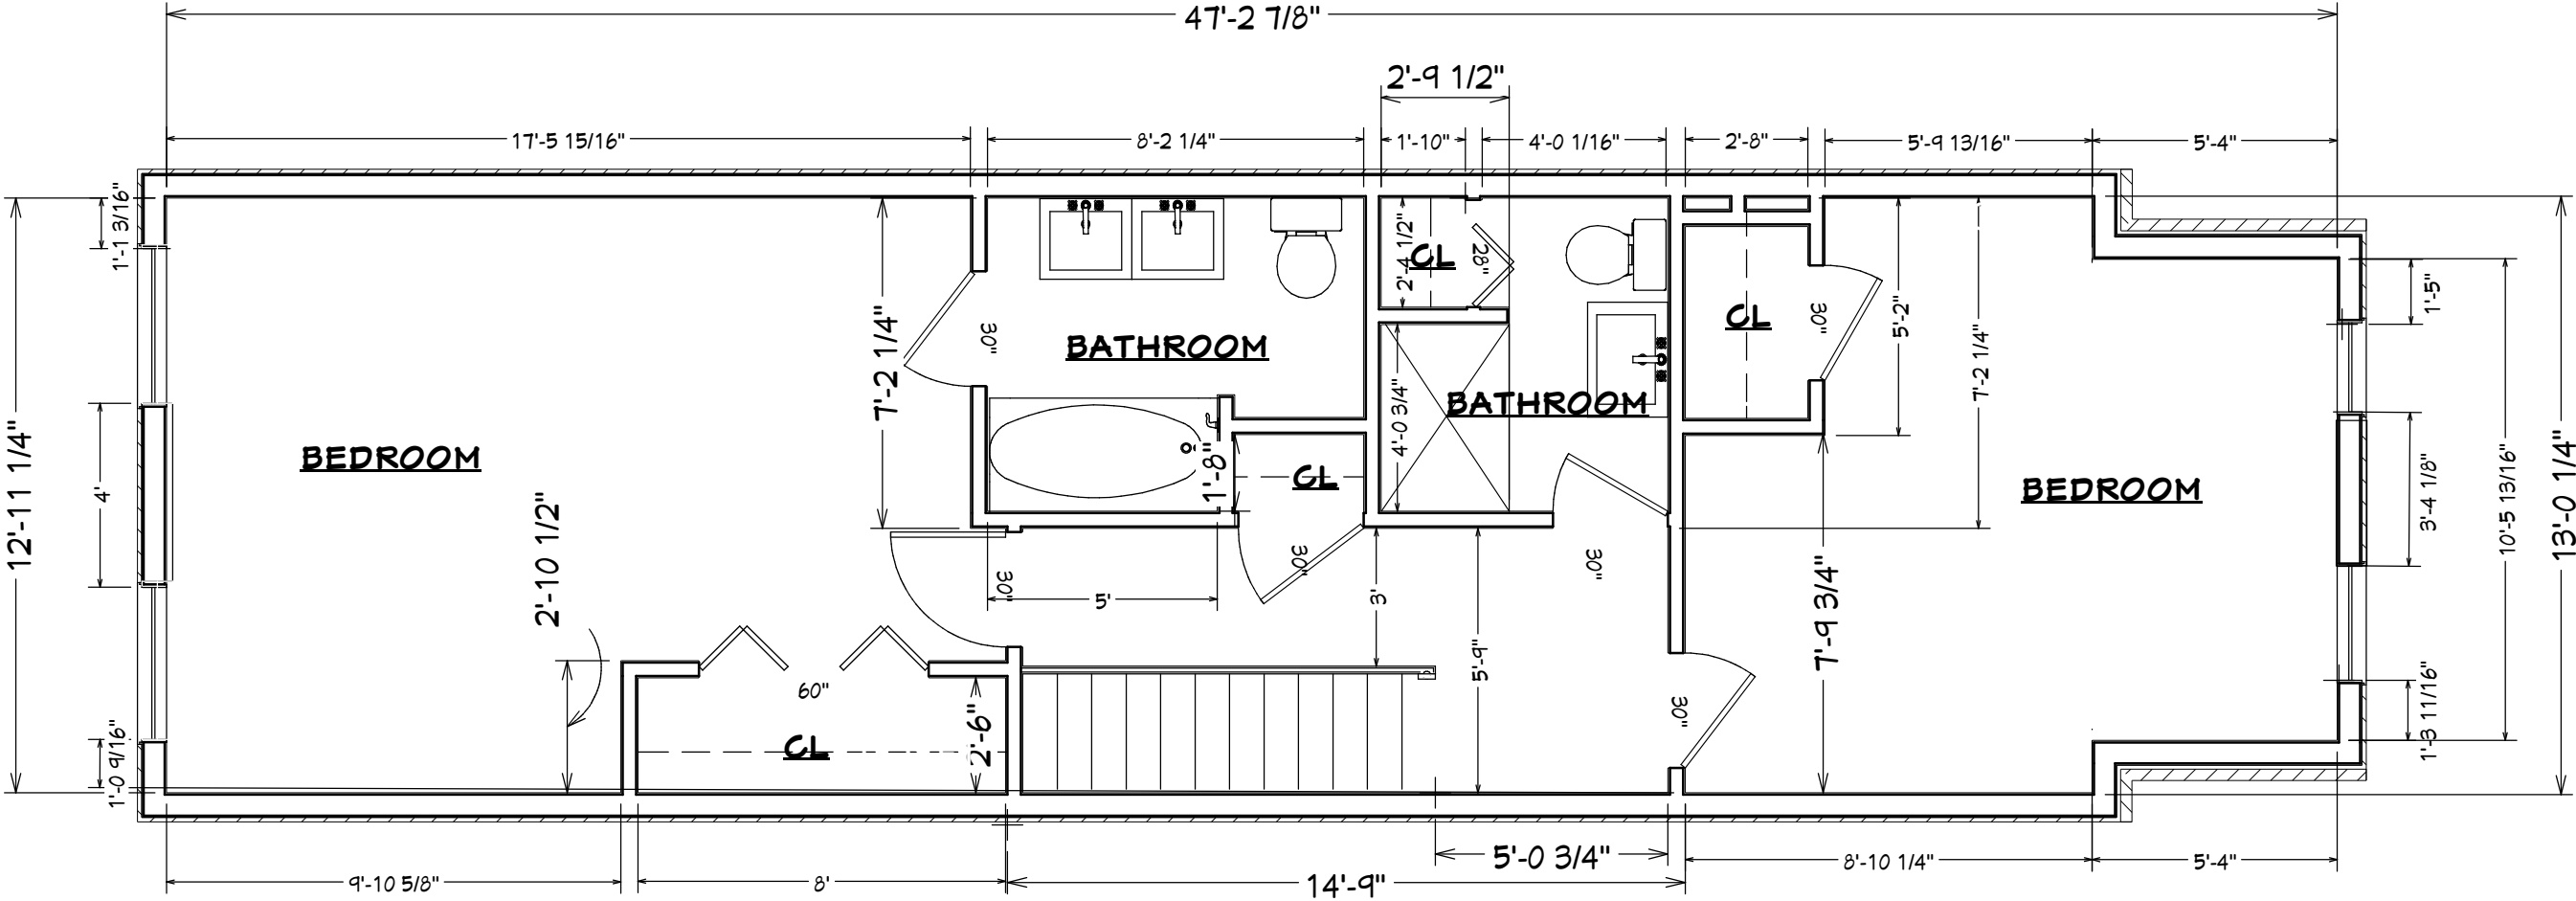

3 SECOND FLOOR PLAN
A - 3 SCALE: 1/4"= 1-0'

SHEET TITLE:

1217 N Montford Ave,
Baltimore, MD 21213

PROJECT DESCRIPTION:

Second Floor Plan

DRAWINGS PROVIDED BY:

DATE:

03/23//25

SCALE:

1/4"=1'0

SHEET:

A - 3