


REVISIONS.
Lot 4 Divided Per Deed C.Sh.5760.

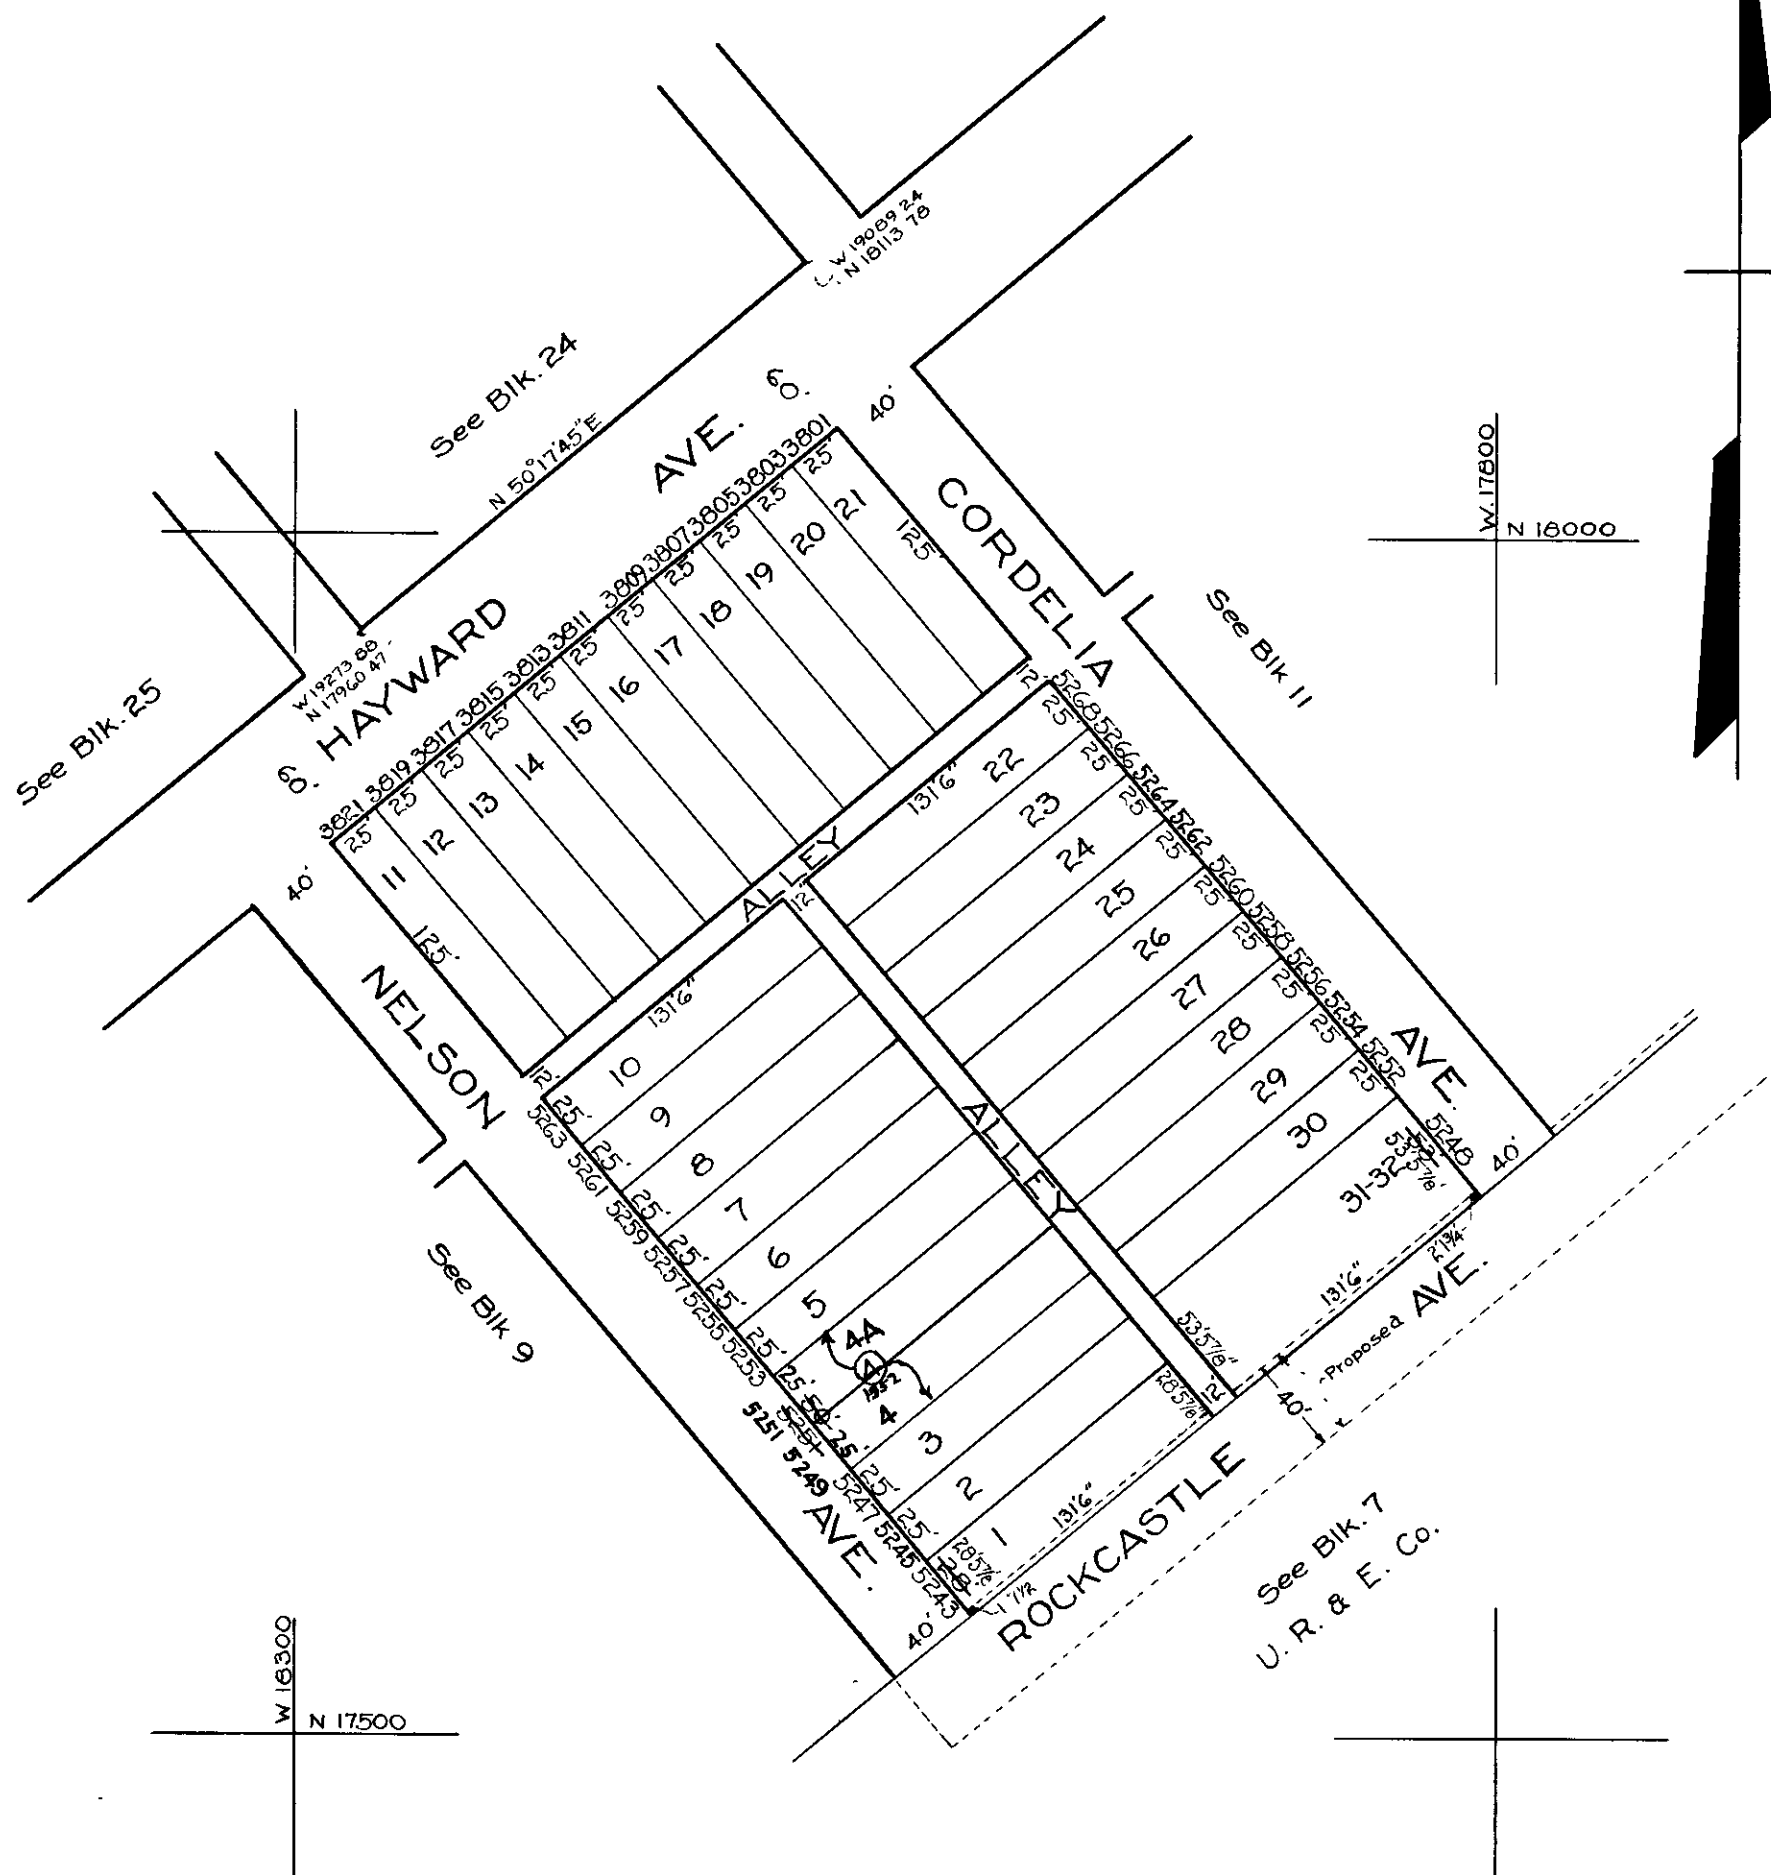

NOTICE

THIS IS A REAL PROPERTY PLAT AS PROVIDED
FOR UNDER ARTICLE 76(M) OF THE CITY CHARTER
IT IS COMPILED FROM TITLE AND OTHER
SOURCES AND IS NOT AN AUTHENTIC SURVEY

TRACED BY *S. Bauersfeld*
LETTERED BY *S. Bauersfeld*
CHECKED BY

NOTE ÷ BLOCK 27-21-10 FOR 1941.

4544

CITY OF BALTIMORE
DEPARTMENT OF PUBLIC WORKS
BUREAU OF PLANS & SURVEYS
PROPERTY LOCATION DIVISION

WARD **27** SECTION **21**
BLOCK **4544-A**

SCALE 1 IN. = 80 FT. DATE JULY 1931