


NOTICE

THIS IS A REAL PROPERTY PLAT AS PROVIDED FOR UNDER ARTICLE 76(d) OF THE CITY CHARTER. IT IS COMPILED FROM TITLE AND OTHER SOURCES AND IS NOT AN AUTHENTIC SURVEY.

REVISIONS

LOTS 23 & 24 CONS'D PER APP. C. SH. 10062
LOT 22, 25B TO P.S. C. PER D.O.A. C. SH. 414
LOT 21/22 PER P.L.S. C. SH. 414
LOTS 25 & 25A COR. PER DEEDS, C. SH. T22.
LOTS 25 & 25A CONS'D PER D.O.A. & APP. C. SH. 93-029

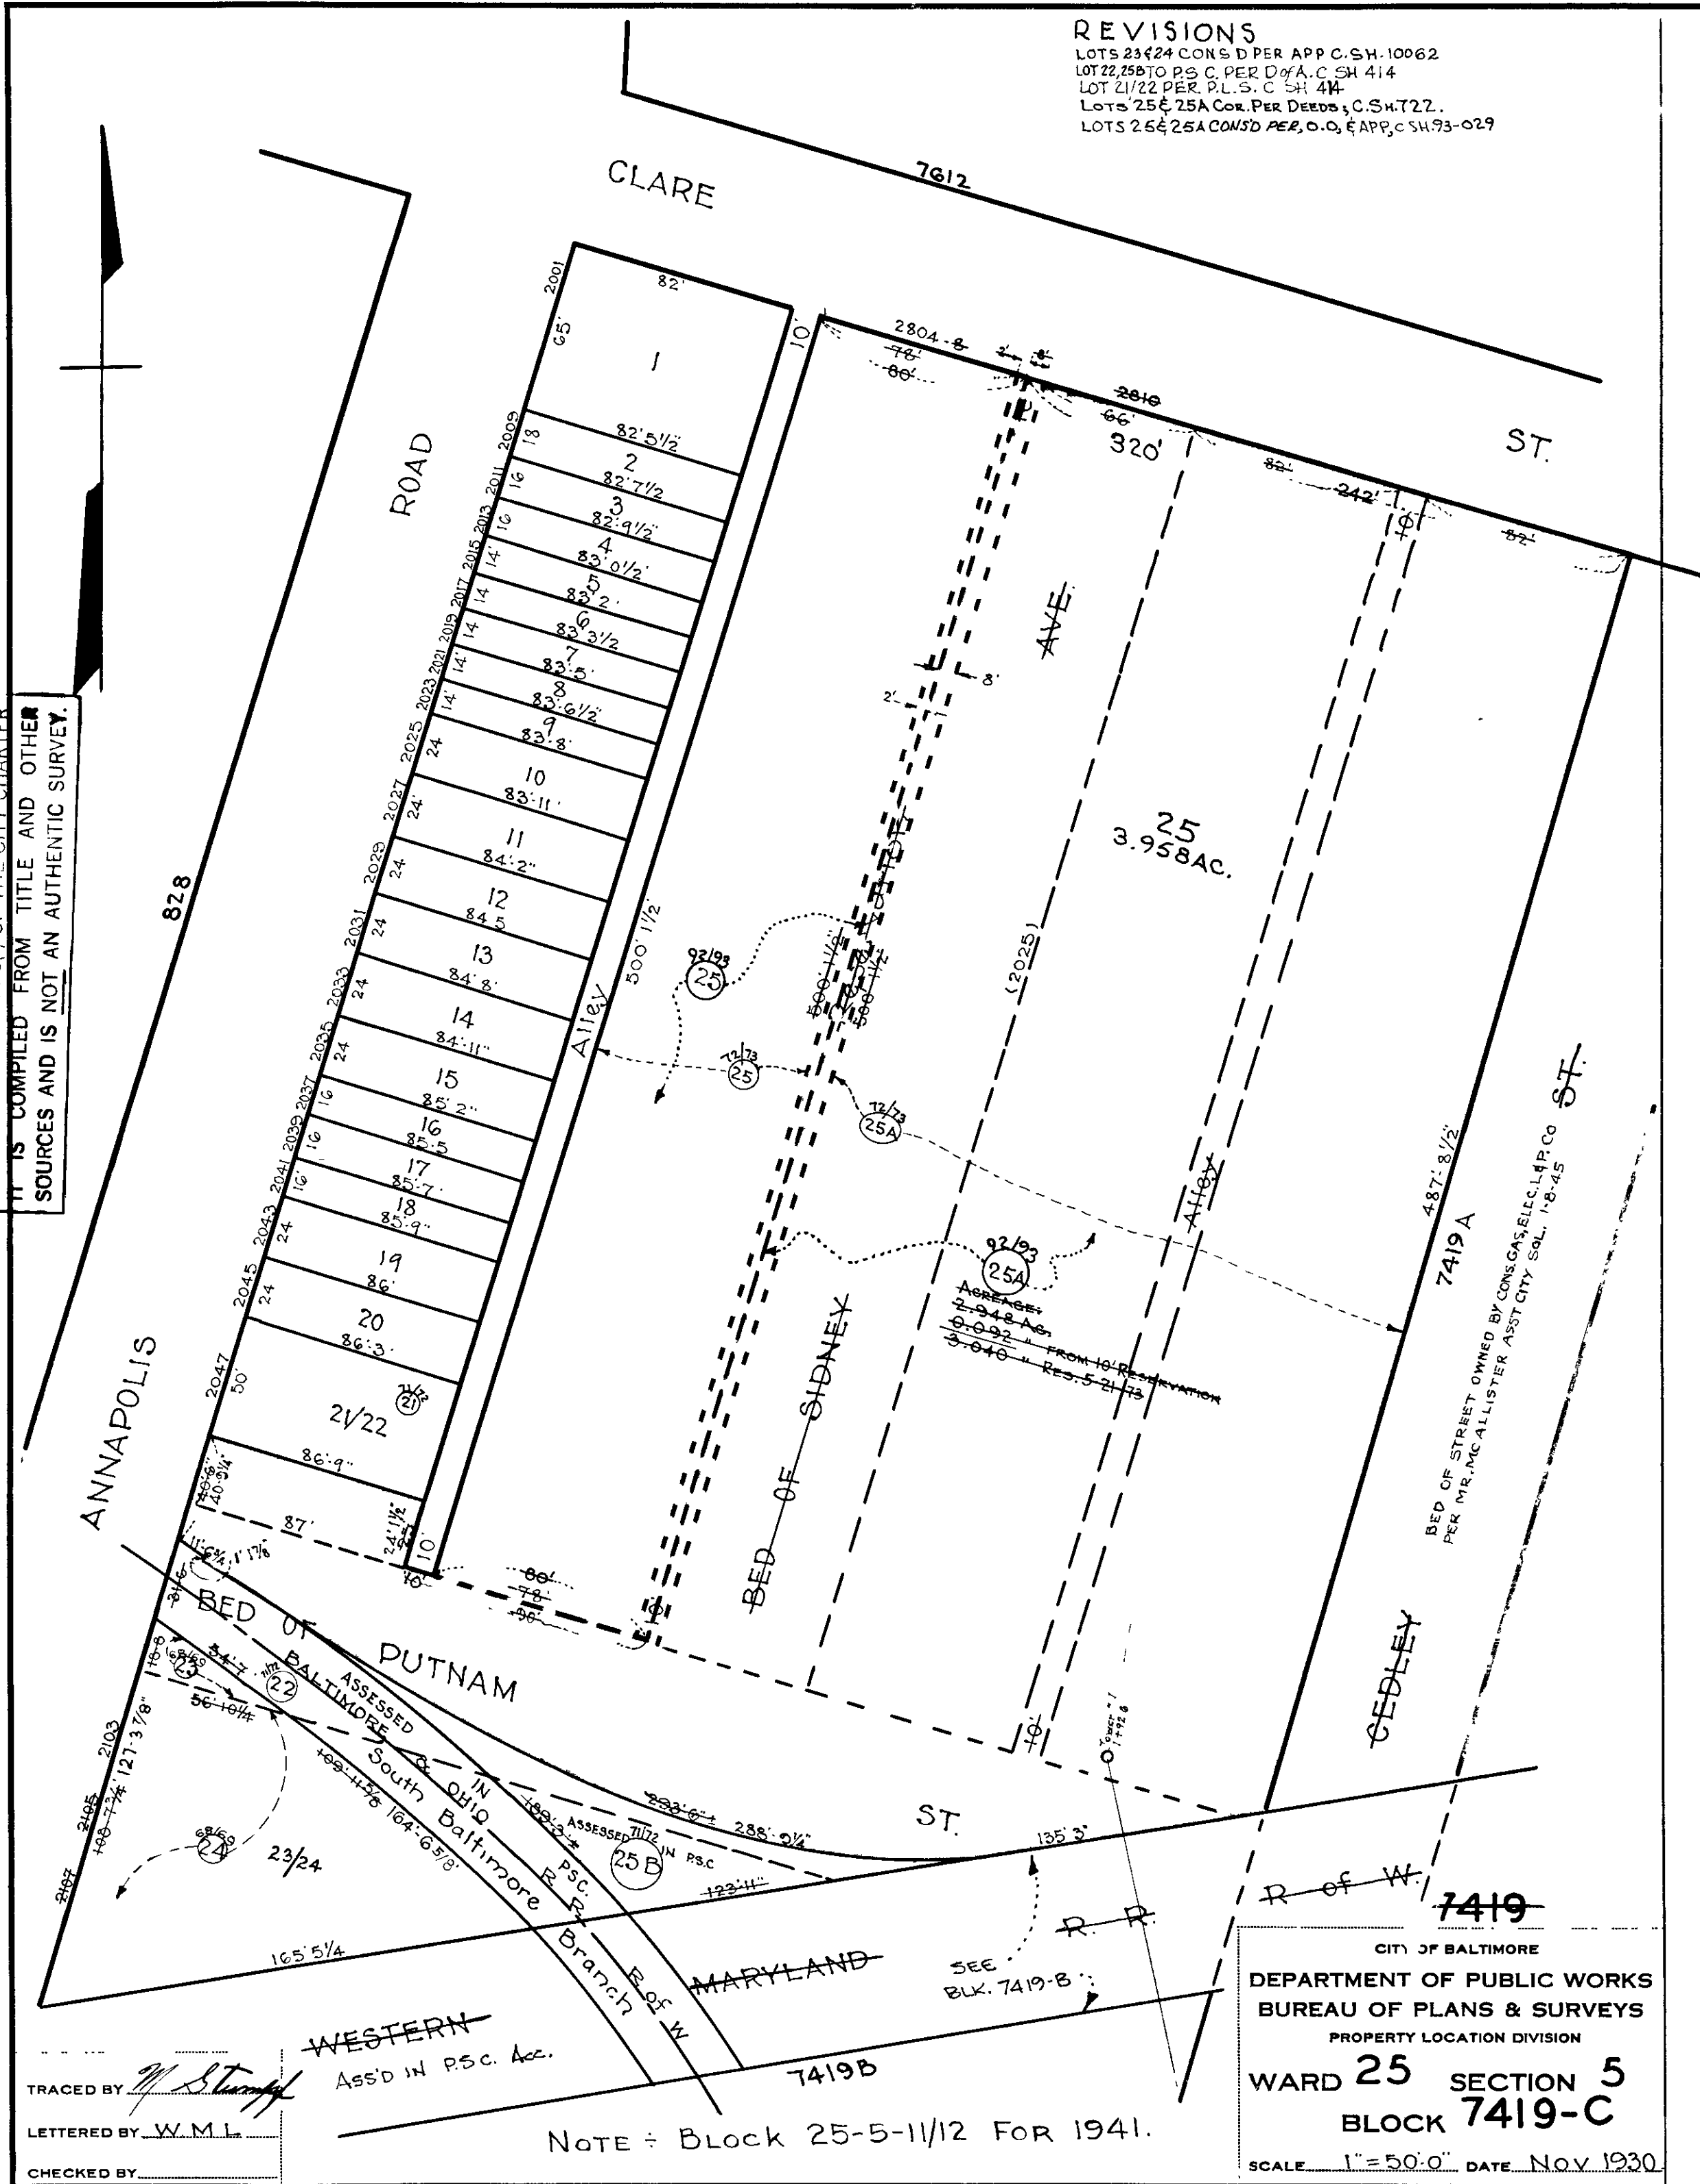

TRACED BY *W. Stumpf*

LETTERED BY *W.M.L.*

CHECKED BY _____

WESTERN
Ass'd in P.S.C. Acc.

NOTE: Block 25-5-11/12 For 1941.

CITY OF BALTIMORE
DEPARTMENT OF PUBLIC WORKS
BUREAU OF PLANS & SURVEYS
PROPERTY LOCATION DIVISION
WARD **25** SECTION **5**
BLOCK **7419-C**
SCALE 1"=50'-0" DATE Nov 1930