

KENT COUNTY CIRCUIT COURT (Plat Book) Plat Book EHP 1, p. 79, NSA, C2123-1520, Date available: 12/02/25, Printed 01/03/2025.

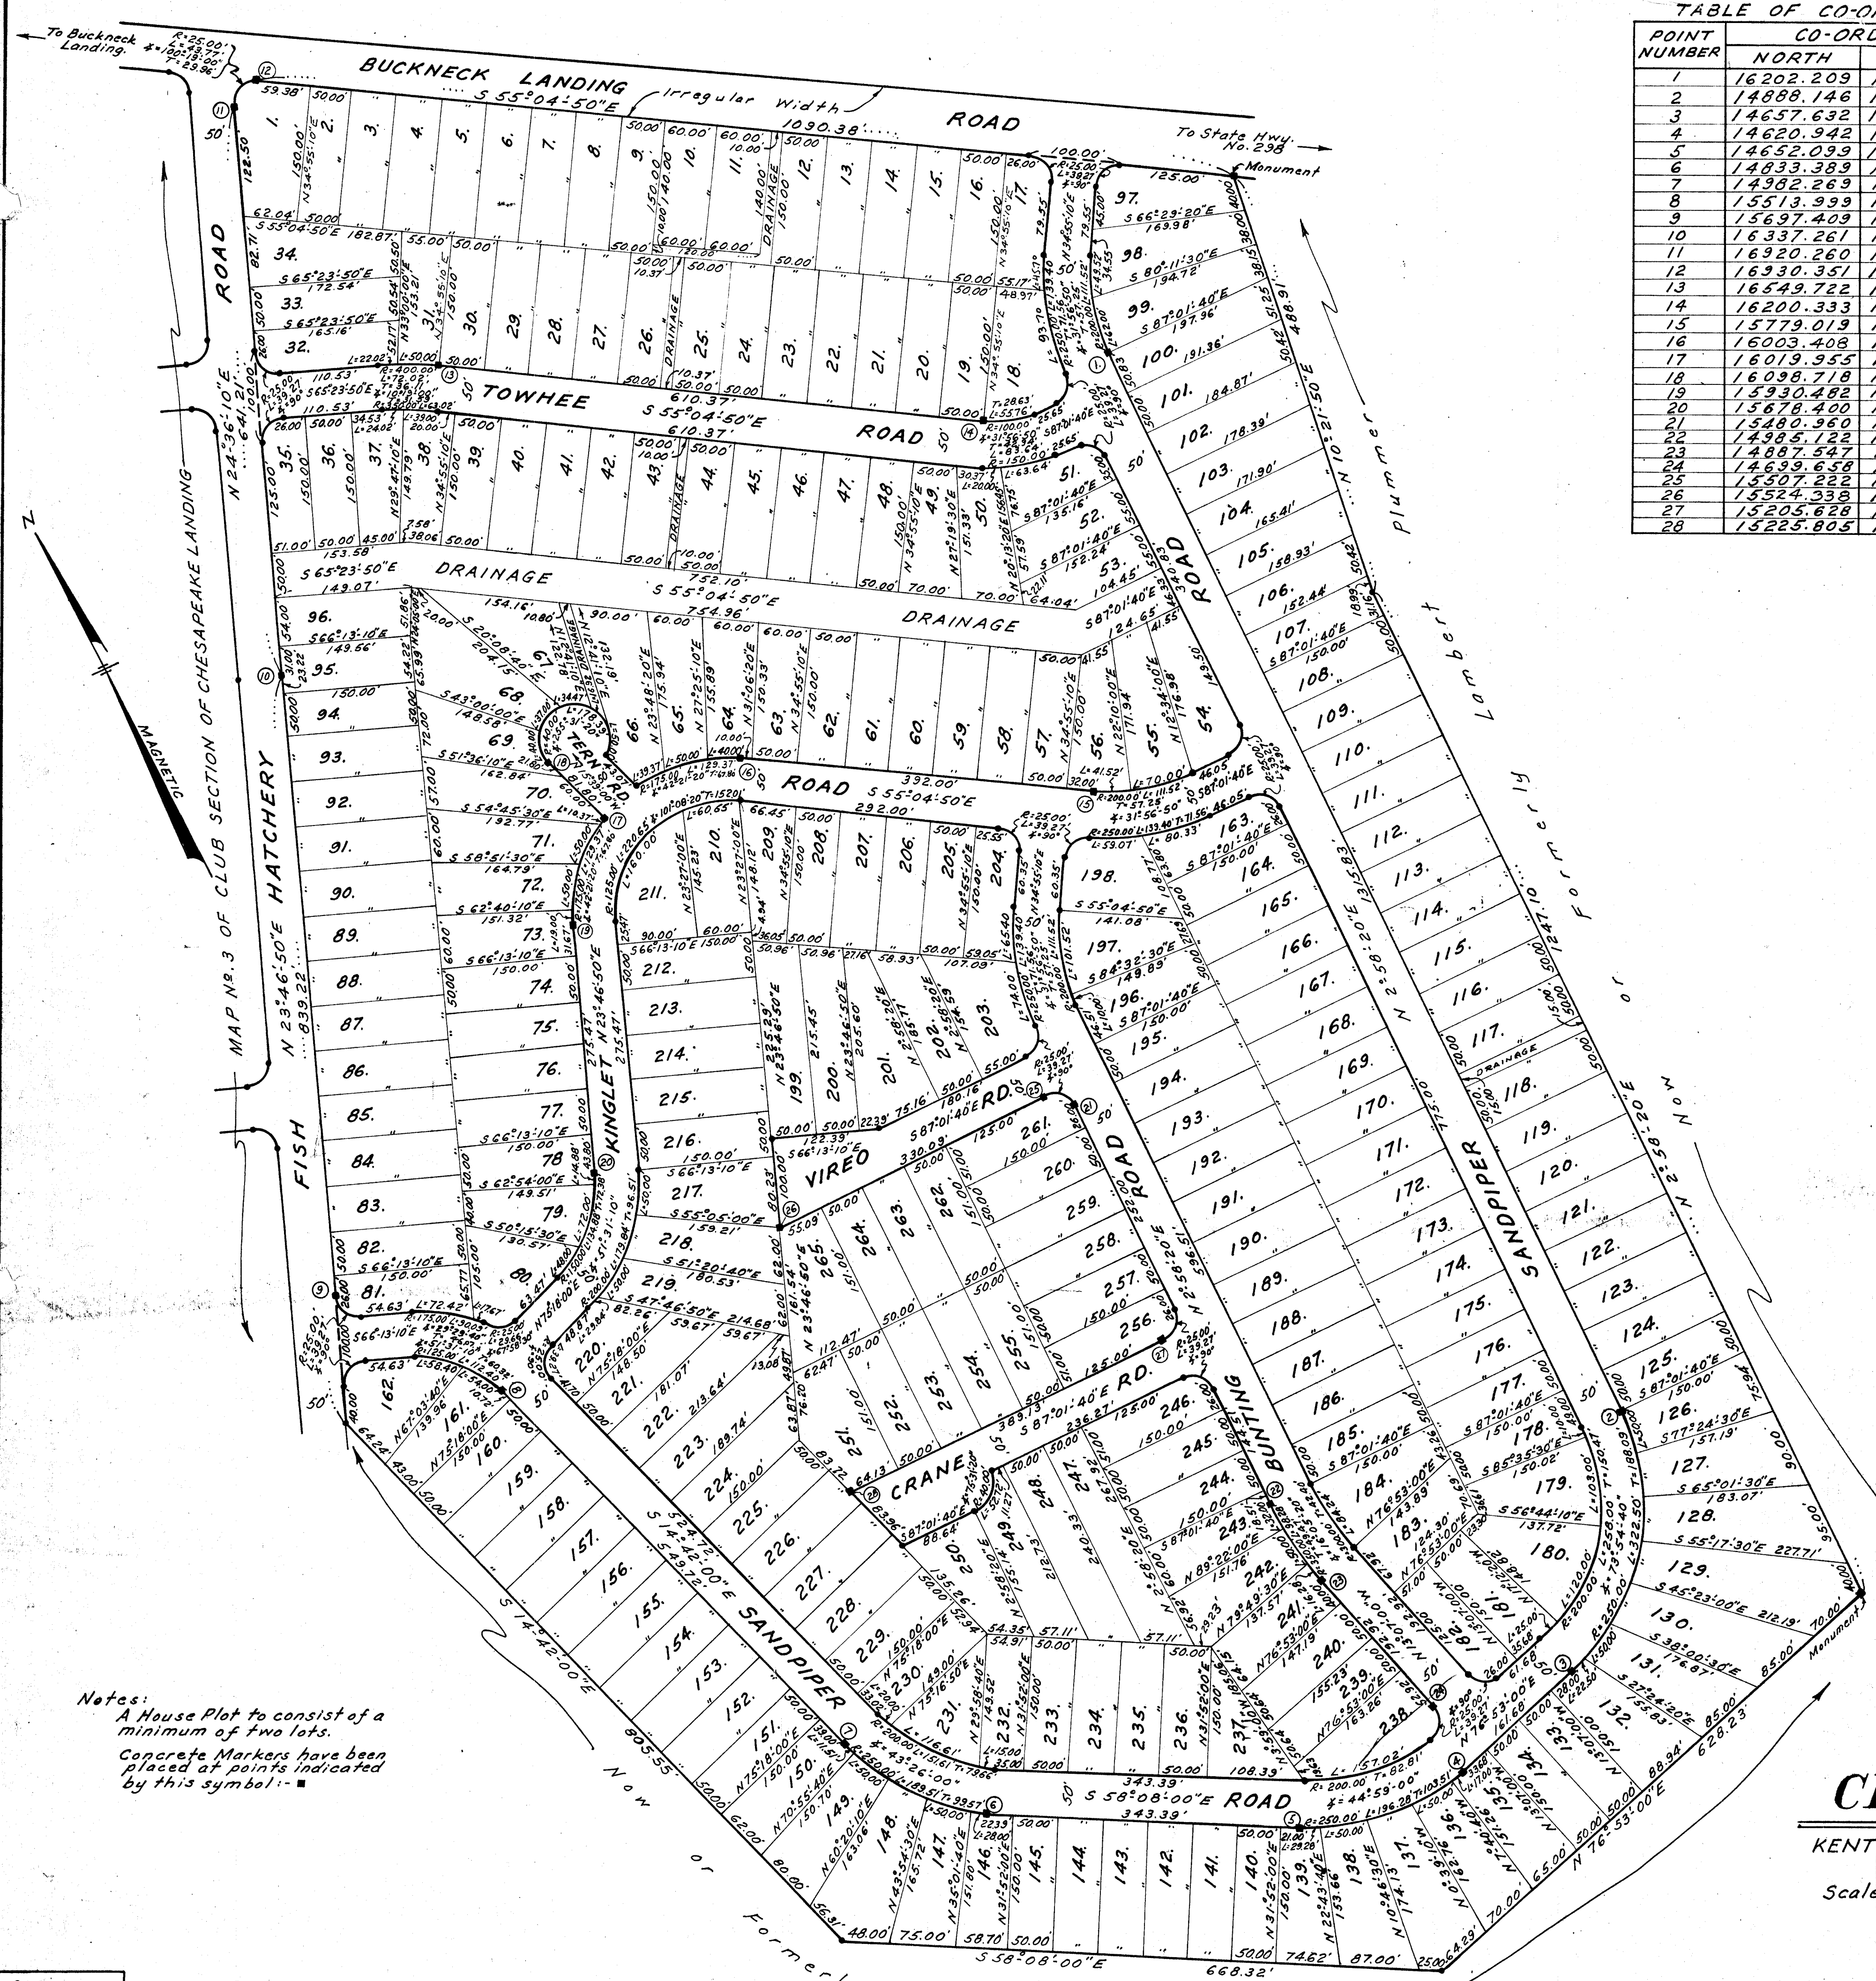


TABLE OF CO-ORDINATES

POINT NUMBER	CO-ORDINATES	
	NORTH	EAST
1	16202.209	16370.332
2	14888.146	16302.104
3	14657.632	16103.174
4	14620.942	15951.715
5	14652.099	15762.395
6	14633.389	15471.363
7	14982.269	15361.532
8	15513.999	15222.035
9	15697.409	15108.906
10	16337.261	15390.855
11	16920.260	15657.807
12	16930.357	15694.848
13	16549.722	15715.986
14	16200.333	16216.461
15	15779.019	16121.179
16	16003.408	15799.761
17	16019.955	15628.787
18	16098.718	15606.722
19	15930.482	15539.444
20	15678.400	15428.365
21	15480.960	15332.346
22	14985.122	15006.601
23	14887.547	14915.262
24	14639.658	14949.042
25	15507.222	15908.676
26	15524.338	15579.033
27	15205.628	15893.016
28	15225.805	15504.408

APPROVAL: KENT COUNTY PLANNING COMMISSION
Chairman, *[Signature]*
Date, *Feb. 14, 1963*

APPROVAL: KENT COUNTY DIST. DEPT. OF HEALTH
Health Officer, *[Signature]*
Date, *Feb. 14, 1963*

APPROVAL: THE COUNTY COMMISSIONERS KENT COUNTY
[Signature]
Date, *Feb. 14, 1963*

The requirements of Section No. 59 through No. 62 of Article No. 17 of the Annotated Code of Maryland, 1957 Edition, 1961 Supplement (titled: Clerks of Court, Sub-titled: Clerks of Circuit Court) as far as they relate to the making of this plat and the setting of markers have been complied with.

LAKE RESORT CONSTRUCTION CO., INC.
Owners of Land Shown Hereon

[Signature]
Professional Engineer & Land Surveyor
No. 3063 (Maryland) Carmel, N.Y.

MAP OF
SOUTH HAVEN SECTION
OF
CHESAPEAKE LANDING
KENT COUNTY
Scale: 1 Inch = 100 Feet
6TH ELECTION DISTRICT
MARYLAND
January 24, 1963

Notes:
A House Plot to consist of a minimum of two lots.
Concrete Markers have been placed at points indicated by this symbol: *[Symbol]*

635-Bk. 269 Maryland.

Filed Feb. 25, 1963 by Earl H. Pender, Clerk - Rec. No. 60539

