

REVISIONS

LOTS 3-8 CONS'D PER SUB-DIV. C. SH. 9730
 LOT 1/2 DIV. PER DEED, LOT 11F PER P.L.S.; C. SH. 130.
 LOT 11F NO. NO. PER APPL. C. SH. 83-001


ST. PETERS CEMETERY

2336

WINCHESTER

ST.

AVE. 60'

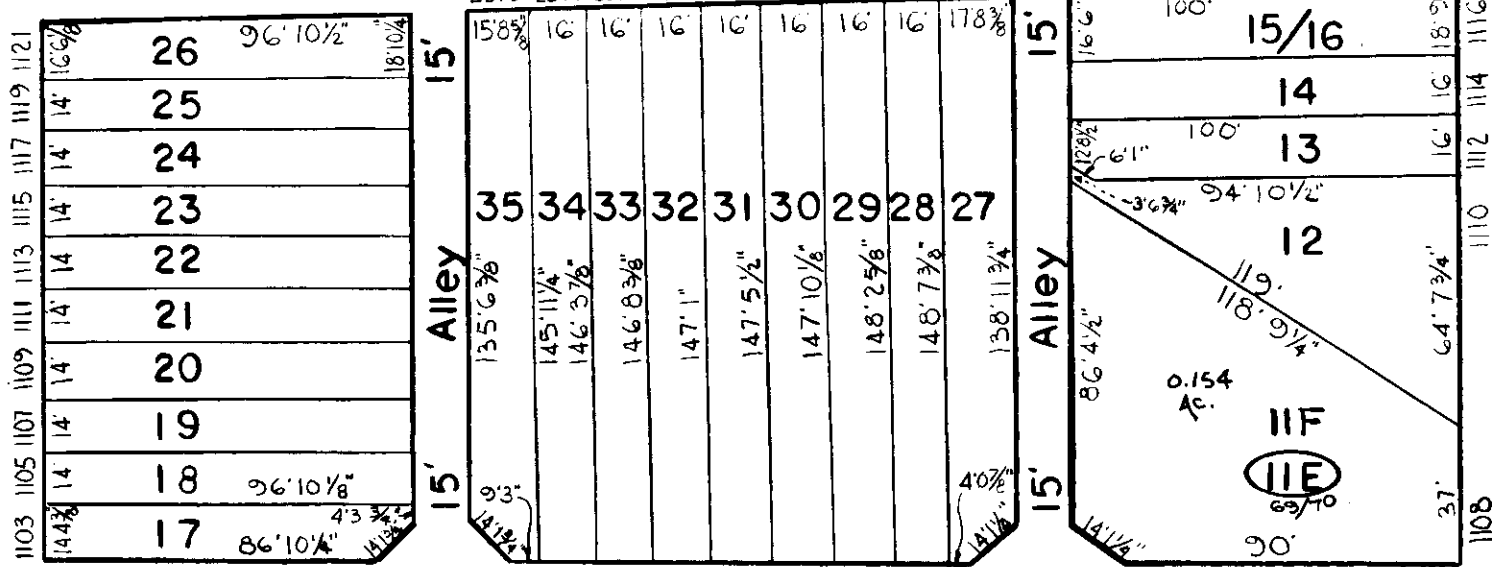


20'

Alley

20'

WHEELER 8'

2356

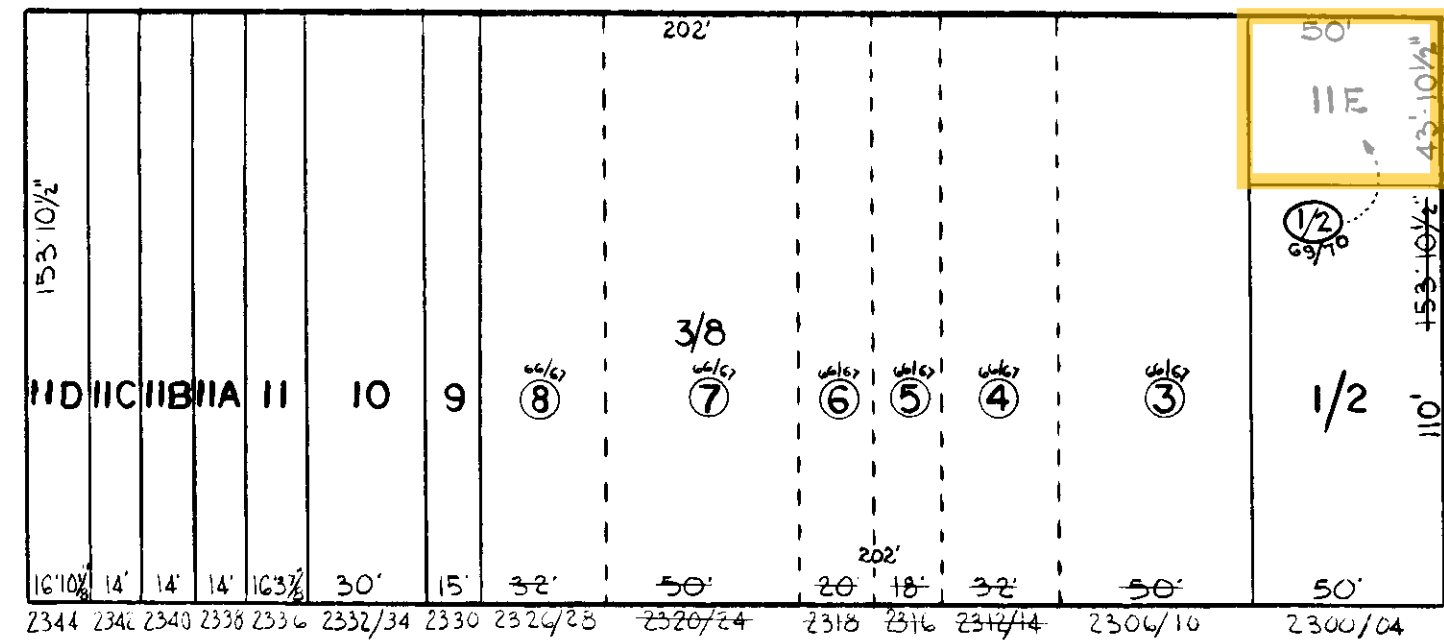

RIGGS

AVE. 66'

N. BENTALOU

ST. 66'

47

2352

NOTICE

THIS IS A REAL PROPERTY PLAT AS PROVIDED
 FOR UNDER ARTICLE 76(d) OF THE CITY CHARTER
 IT IS COMPILED FROM TITLE AND OTHER
 SOURCES AND IS NOT AN AUTHENTIC SURVEY.

CITY OF BALTIMORE
 DEPARTMENT OF PUBLIC WORKS

PROPERTY LOCATION DIVISION
 WARD 16 SECTION 23
 BLOCK 2353

SCALE 1" = 50' DATE MAY 1967

TRACED BY R. KLAGES

LETTERED BY R. K.

CHECKED BY