


REVISIONS

Block Changed, Per B of A & P. S. C. Sh. 2926.
Lot 50/60 Hq. No. Per P. L. D. C. Sh. 9533-A
Lots 21-24 CONS'D 450/60/61 CONS'D PER, O. D. C. SH 97-104

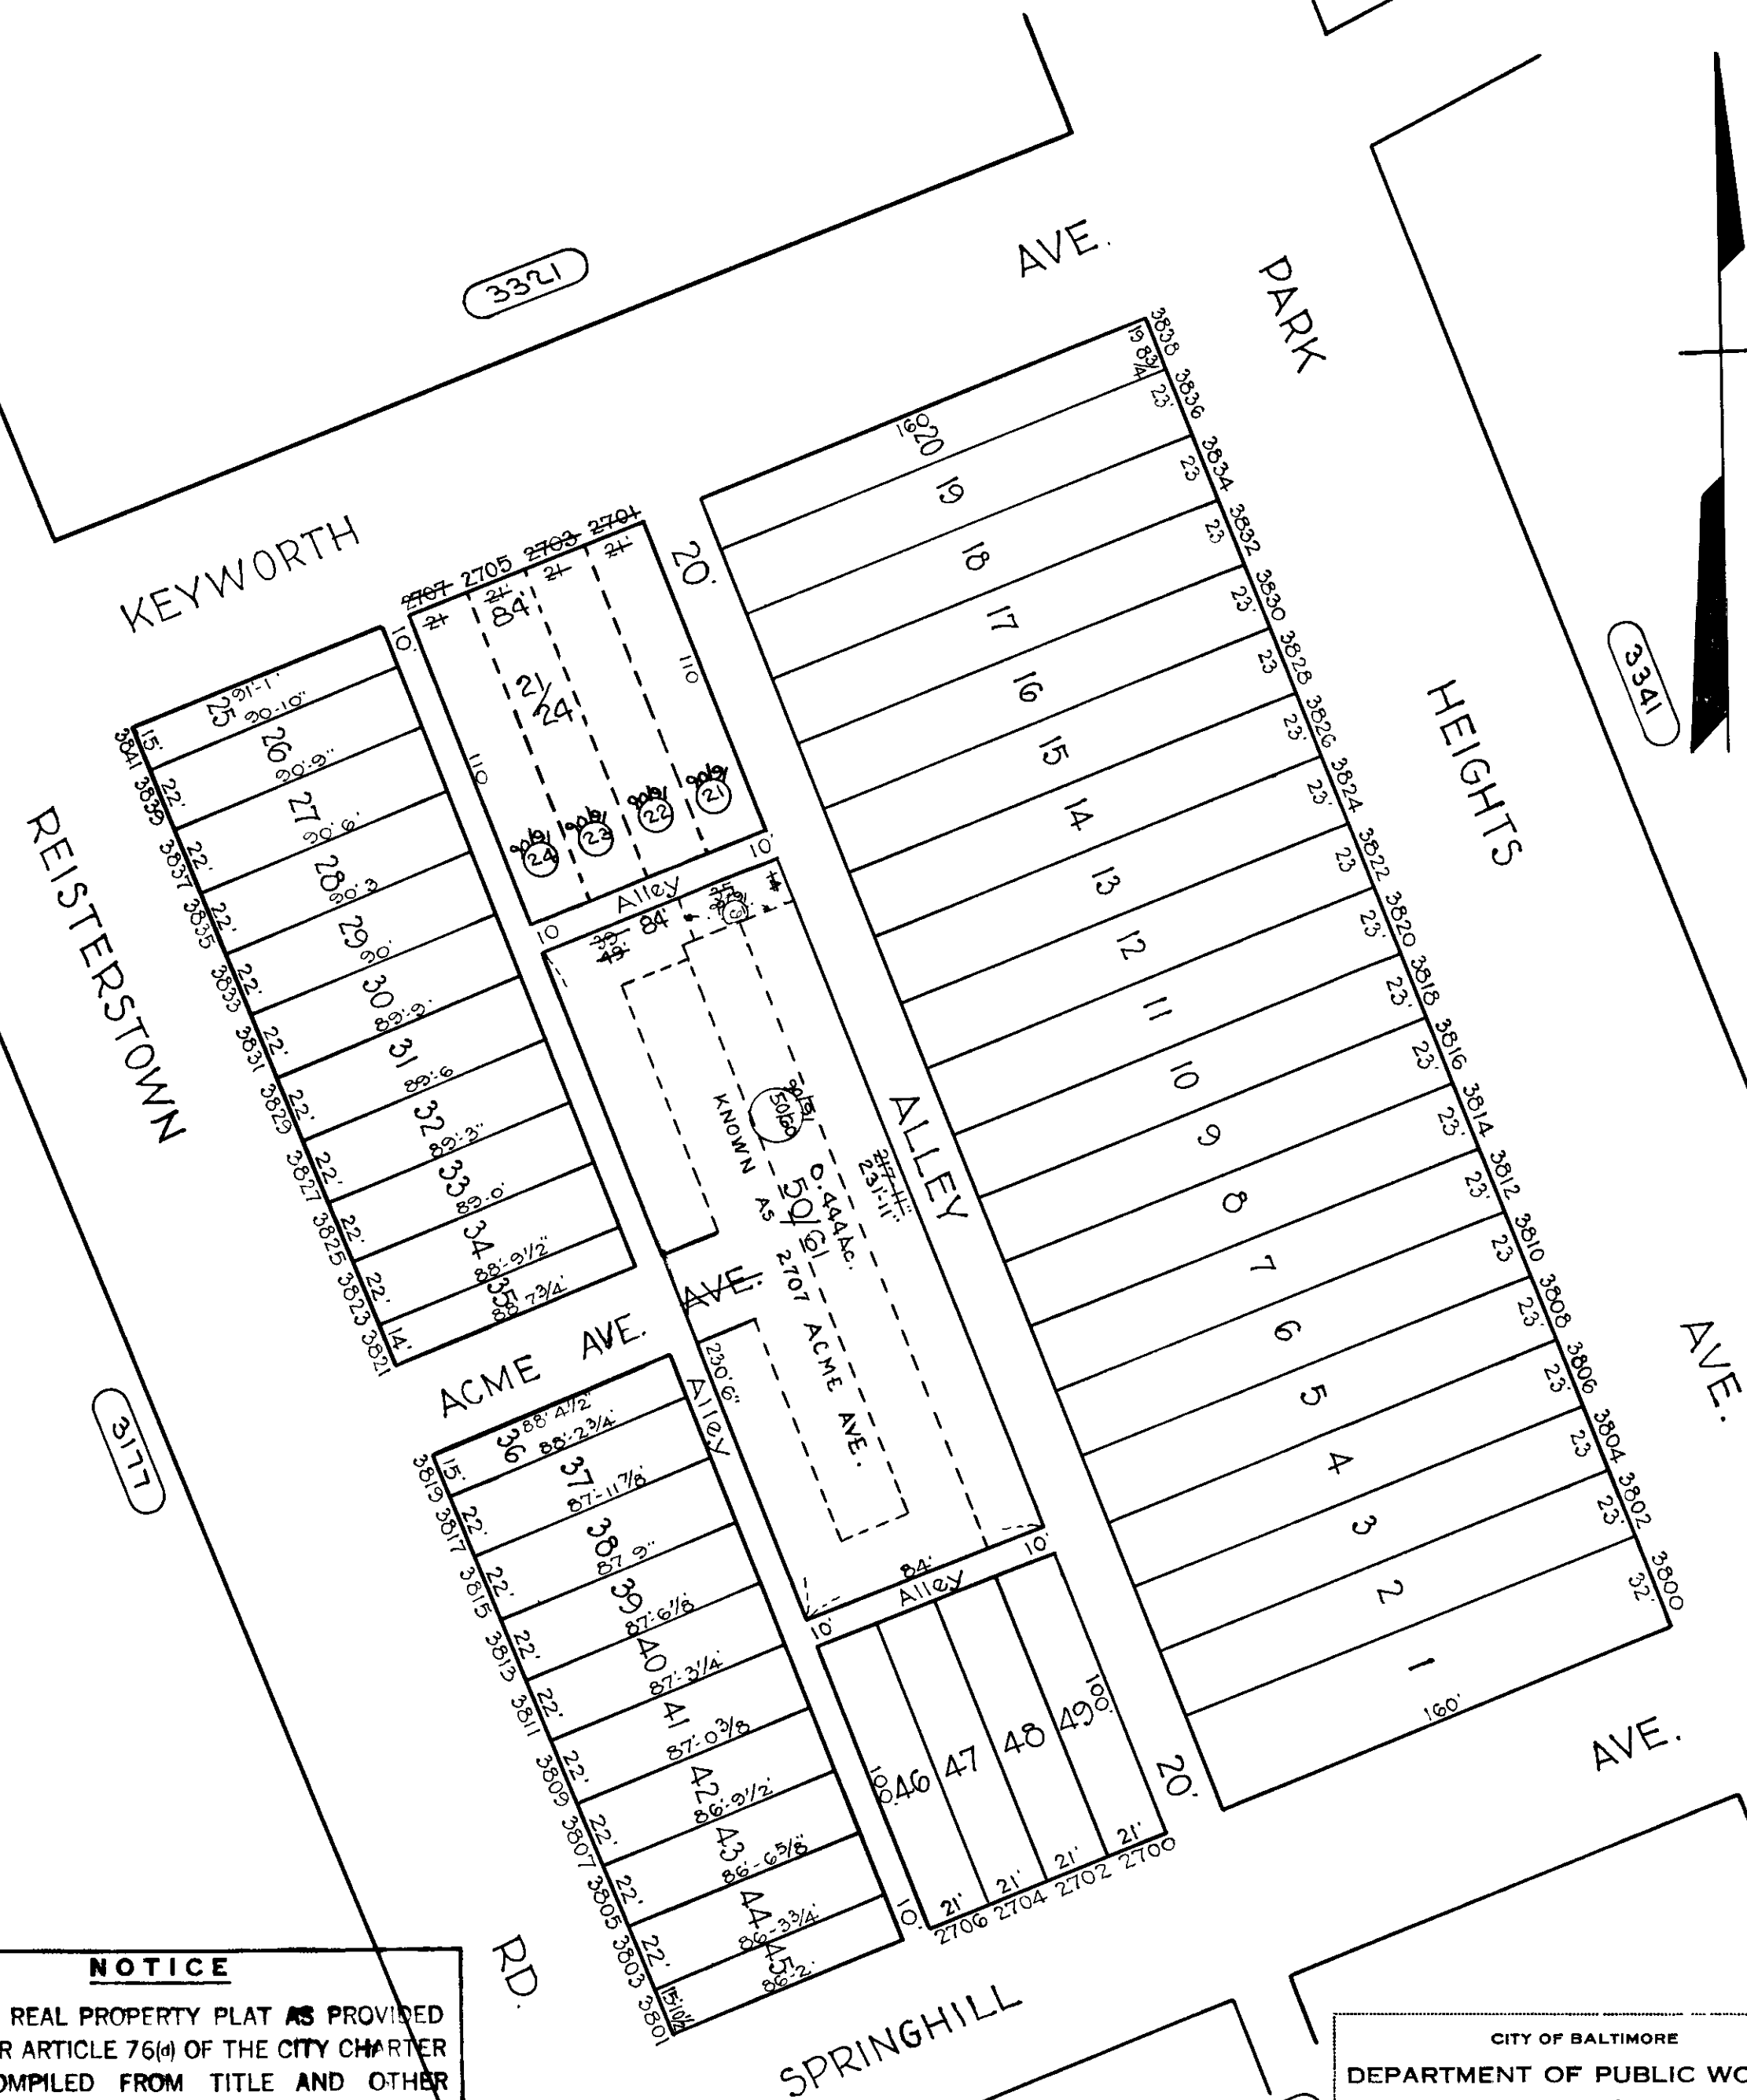

NOTICE

THIS IS A REAL PROPERTY PLAT AS PROVIDED
FOR UNDER ARTICLE 76(d) OF THE CITY CHARTER
IT IS COMPILED FROM TITLE AND OTHER
SOURCES AND IS NOT AN AUTHENTIC SURVEY

TRACED BY L.S. Bell

LETTERED BY W.M. L.O.

CHECKED BY

NOTE ÷ BLOCK 15-19-3322 FOR 1943.

CITY OF BALTIMORE
DEPARTMENT OF PUBLIC WORKS
BUREAU OF PLANS & SURVEYS
PROPERTY LOCATION DIVISION

WARD 15 SECTION 32
BLOCK 3322

SCALE 1"=50.0' DATE Feb 1930