


REVISIONS
Lots 17 to 21 Dim. Change Per. Deed of R.L.D. C. Str. 6889

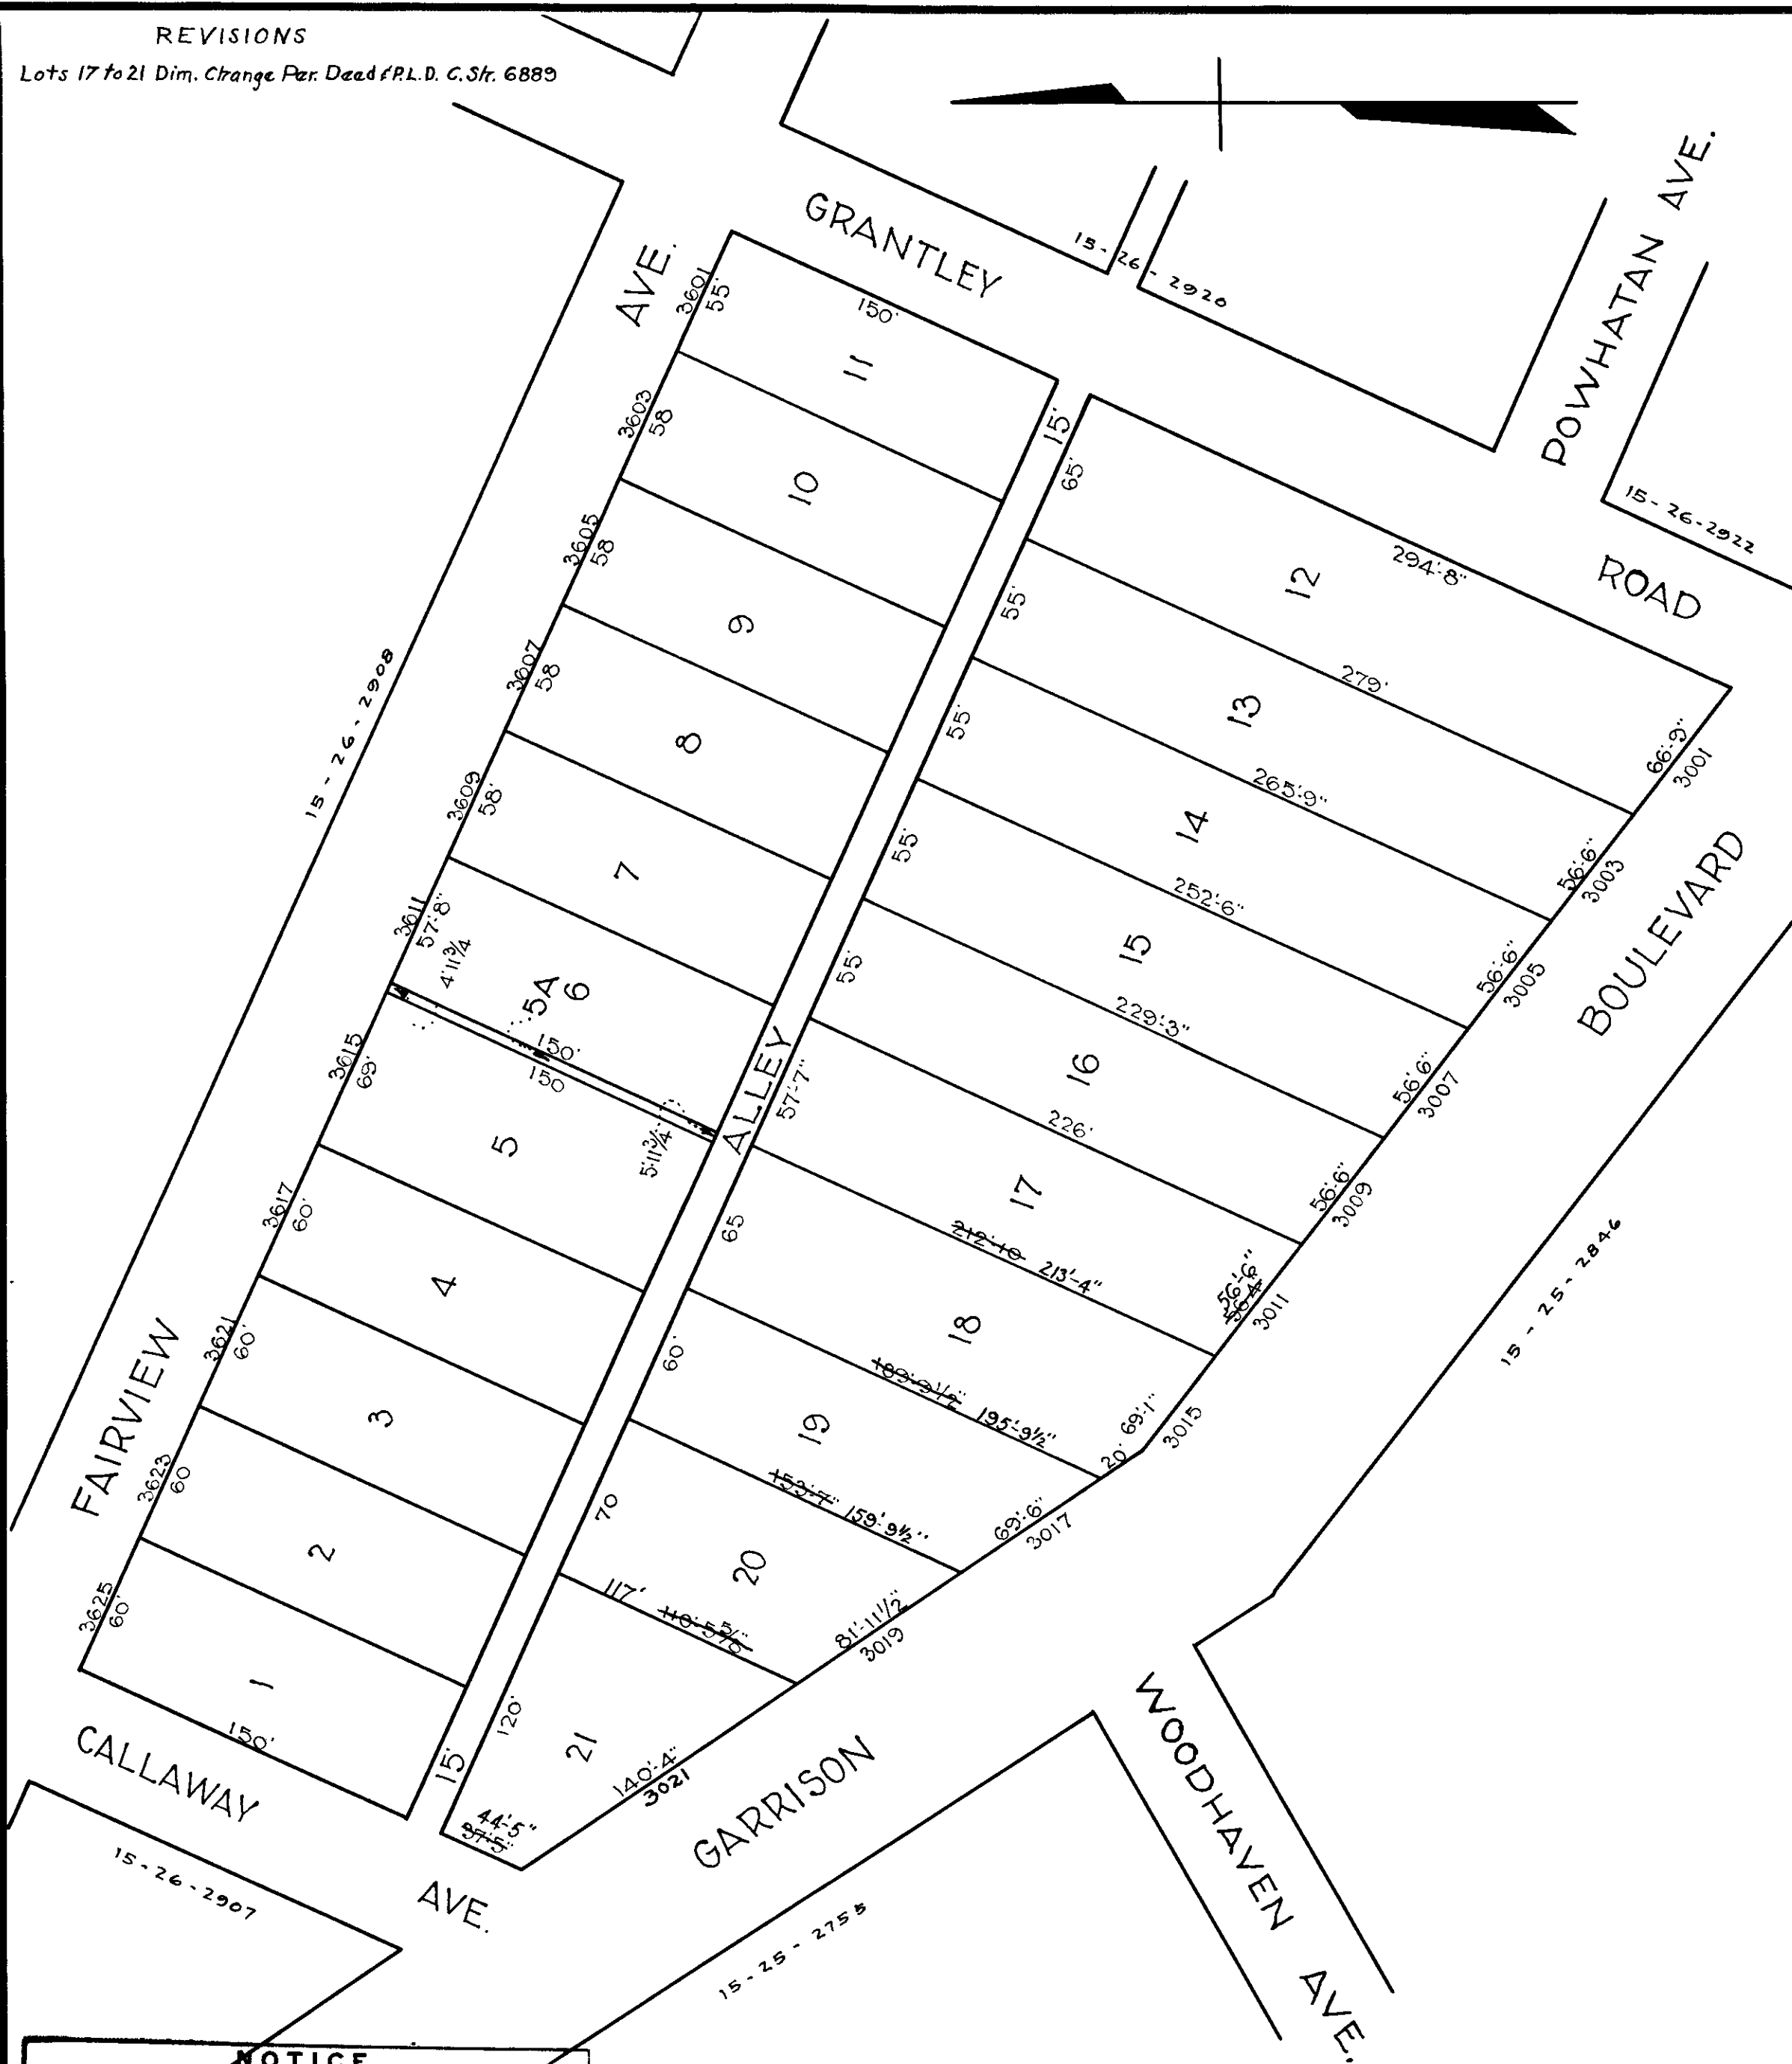

NOTICE

THIS IS A REAL PROPERTY PLAT AS PROVIDED
FOR UNDER ARTICLE 76(d) OF THE CITY CHARTER
IT IS COMPILED FROM TITLE AND OTHER
SOURCES AND IS NOT AN AUTHENTIC SURVEY

TRACED BY *C.C. Miller*

LETTERED BY *W.M.L.*

CHECKED BY.

NOTE: BLOCK 15-2-2921 FOR 1940.

CITY OF BALTIMORE
DEPARTMENT OF PUBLIC WORKS
BUREAU OF PLANS & SURVEYS
PROPERTY LOCATION DIVISION

WARD 15 SECTION 26
BLOCK 2921

SCALE. 1" = 60'-0" DATE Feb. 1930.