

REVISIONS

BLK. REVISED PER DEED, DEED PAC., SURVEY, P.L.S.; C.S.H.88-104-106.

40' SINCLAIR LA.

4175A

RD.

SEE SHEET NO.2.

HOMESTEAD ST.

4175

BELAIR

VONDERHORT

ST.

N. ROSE ST.

1476

BALTIMORE CEMETERY

39/40

1/2

3

4

5

6

7

174'-4" 174'-3"

20' 25' 40' 27' 27'-3" 61'-9" 75'-2 3/4" 50'-0 1/2" 1810

E. NORTH AVE.

100'

1454

N. PORT ST.

50'

1454

100'

N. MILTON AVE.

1455

SHEETS IN SET-2. SHEET NO.1.

CITY OF BALTIMORE DEPARTMENT OF PUBLIC WORKS

PROPERTY LOCATION DIVISION WARD 8 SECTION 26

BLOCK 4177



SCALE 1"=50' DATE OCT., 1987.

TRACED BY A.M. HEYMAN
LETTERED BY A.M. HEYMAN
CHECKED BY

NOTICE
THIS IS A REAL PROPERTY PLAT AS PROVIDED FOR UNDER ARTICLE 76(d) OF THE CITY CHARTER IT IS COMPILED FROM TITLE AND OTHER SOURCES AND IS NOT AN AUTHENTIC SURVEY.

REVISIONS

BLK. REVISED PER DEEDS, DEED PAC., SURVEY, P.L.S.; C. SH. 88-104-106.

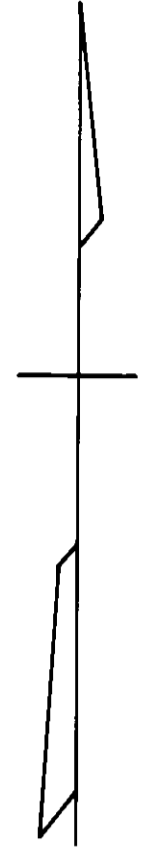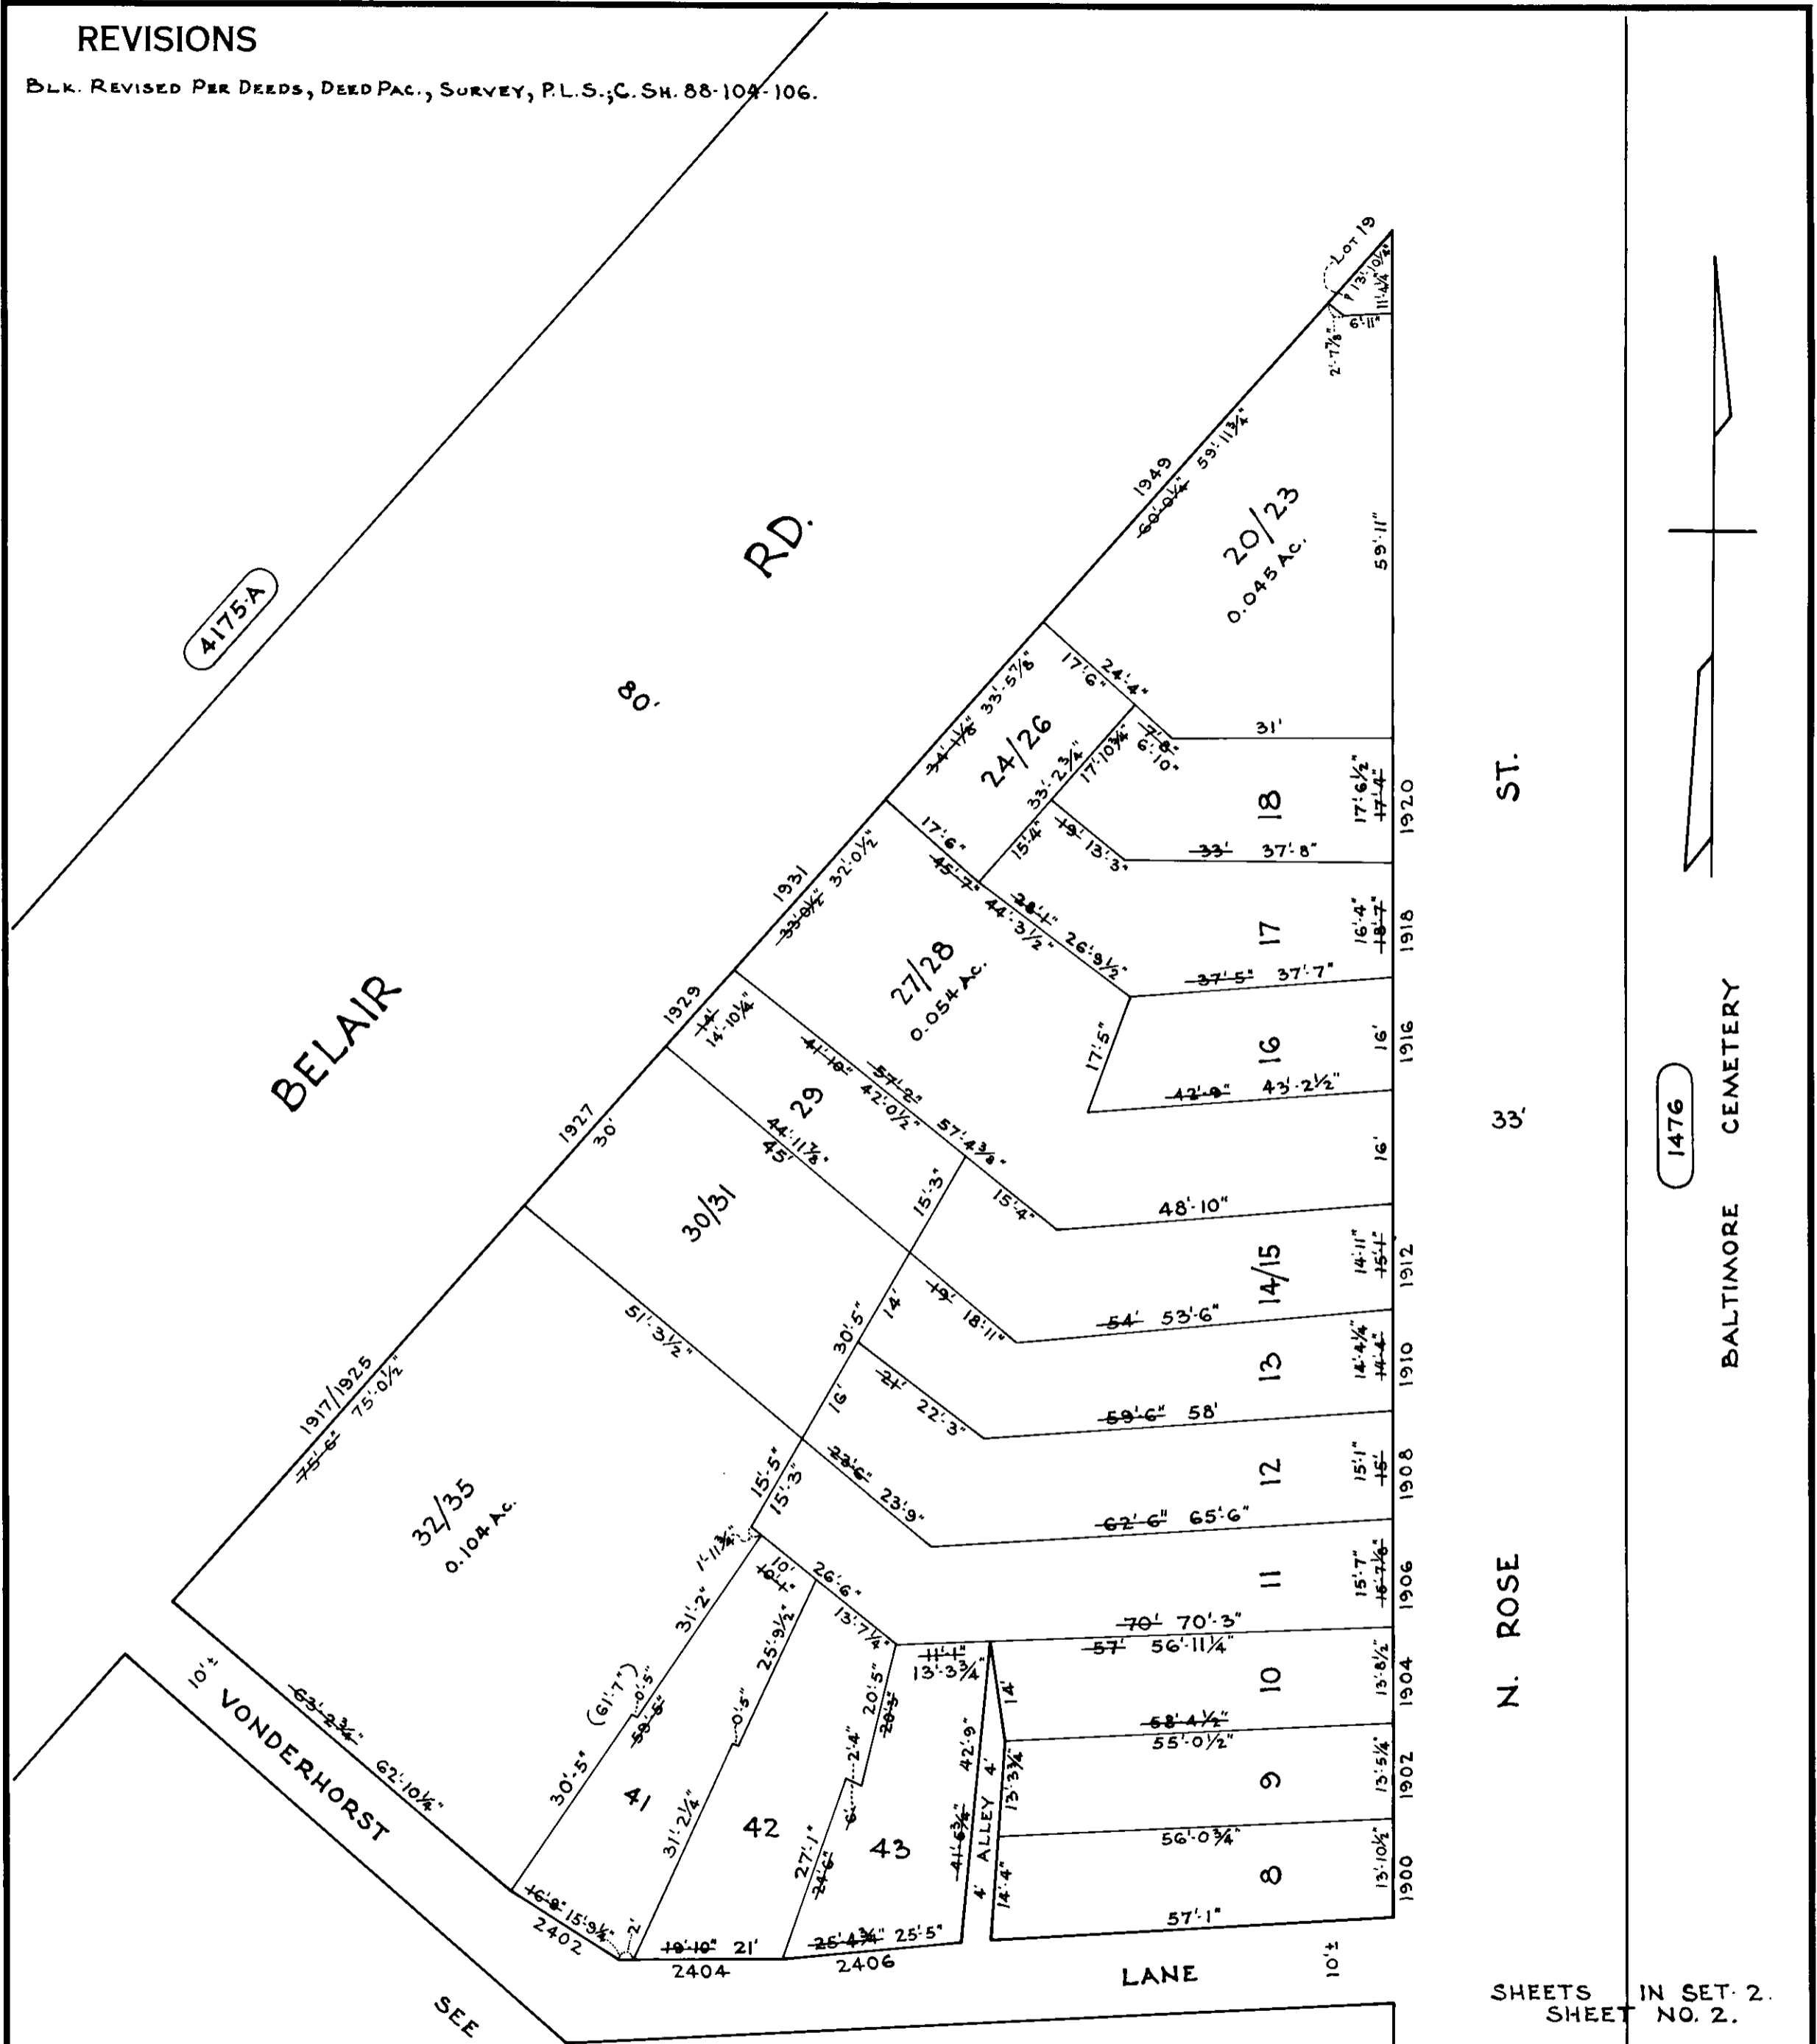

BALTIMORE CEMETERY

1476

SHEETS IN SET 2.
SHEET NO. 2.

SHEET NO. 1.

CITY OF BALTIMORE
DEPARTMENT OF PUBLIC WORKS
PROPERTY LOCATION DIVISION

WARD 8 SECTION 26

BLOCK 4177

SCALE 1" = 20' DATE OCT. 1987.

TRACED BY A.M. HEYMAN
LETTERED BY A.M. HEYMAN
CHECKED BY

NOTICE
THIS IS A REAL PROPERTY PLAT AS PROVIDED FOR UNDER ARTICLE 76(d) OF THE CITY CHARTER IT IS COMPILED FROM TITLE AND OTHER SOURCES AND IS NOT AN AUTHENTIC SURVEY.