


LOT 24A524B CONS'D PER APP. C.S.H. 9441
LOT 51A NO. NO CHANGE PER P.L.D. FIELD C.S.H. 9441A
LOTS 245 DIV. PER SURVEY, LOT 1/4 PT. 5 CONS'D C.S.H. 9480
LOTS 2F-5 PER PLS.; C.S.H. 78-010

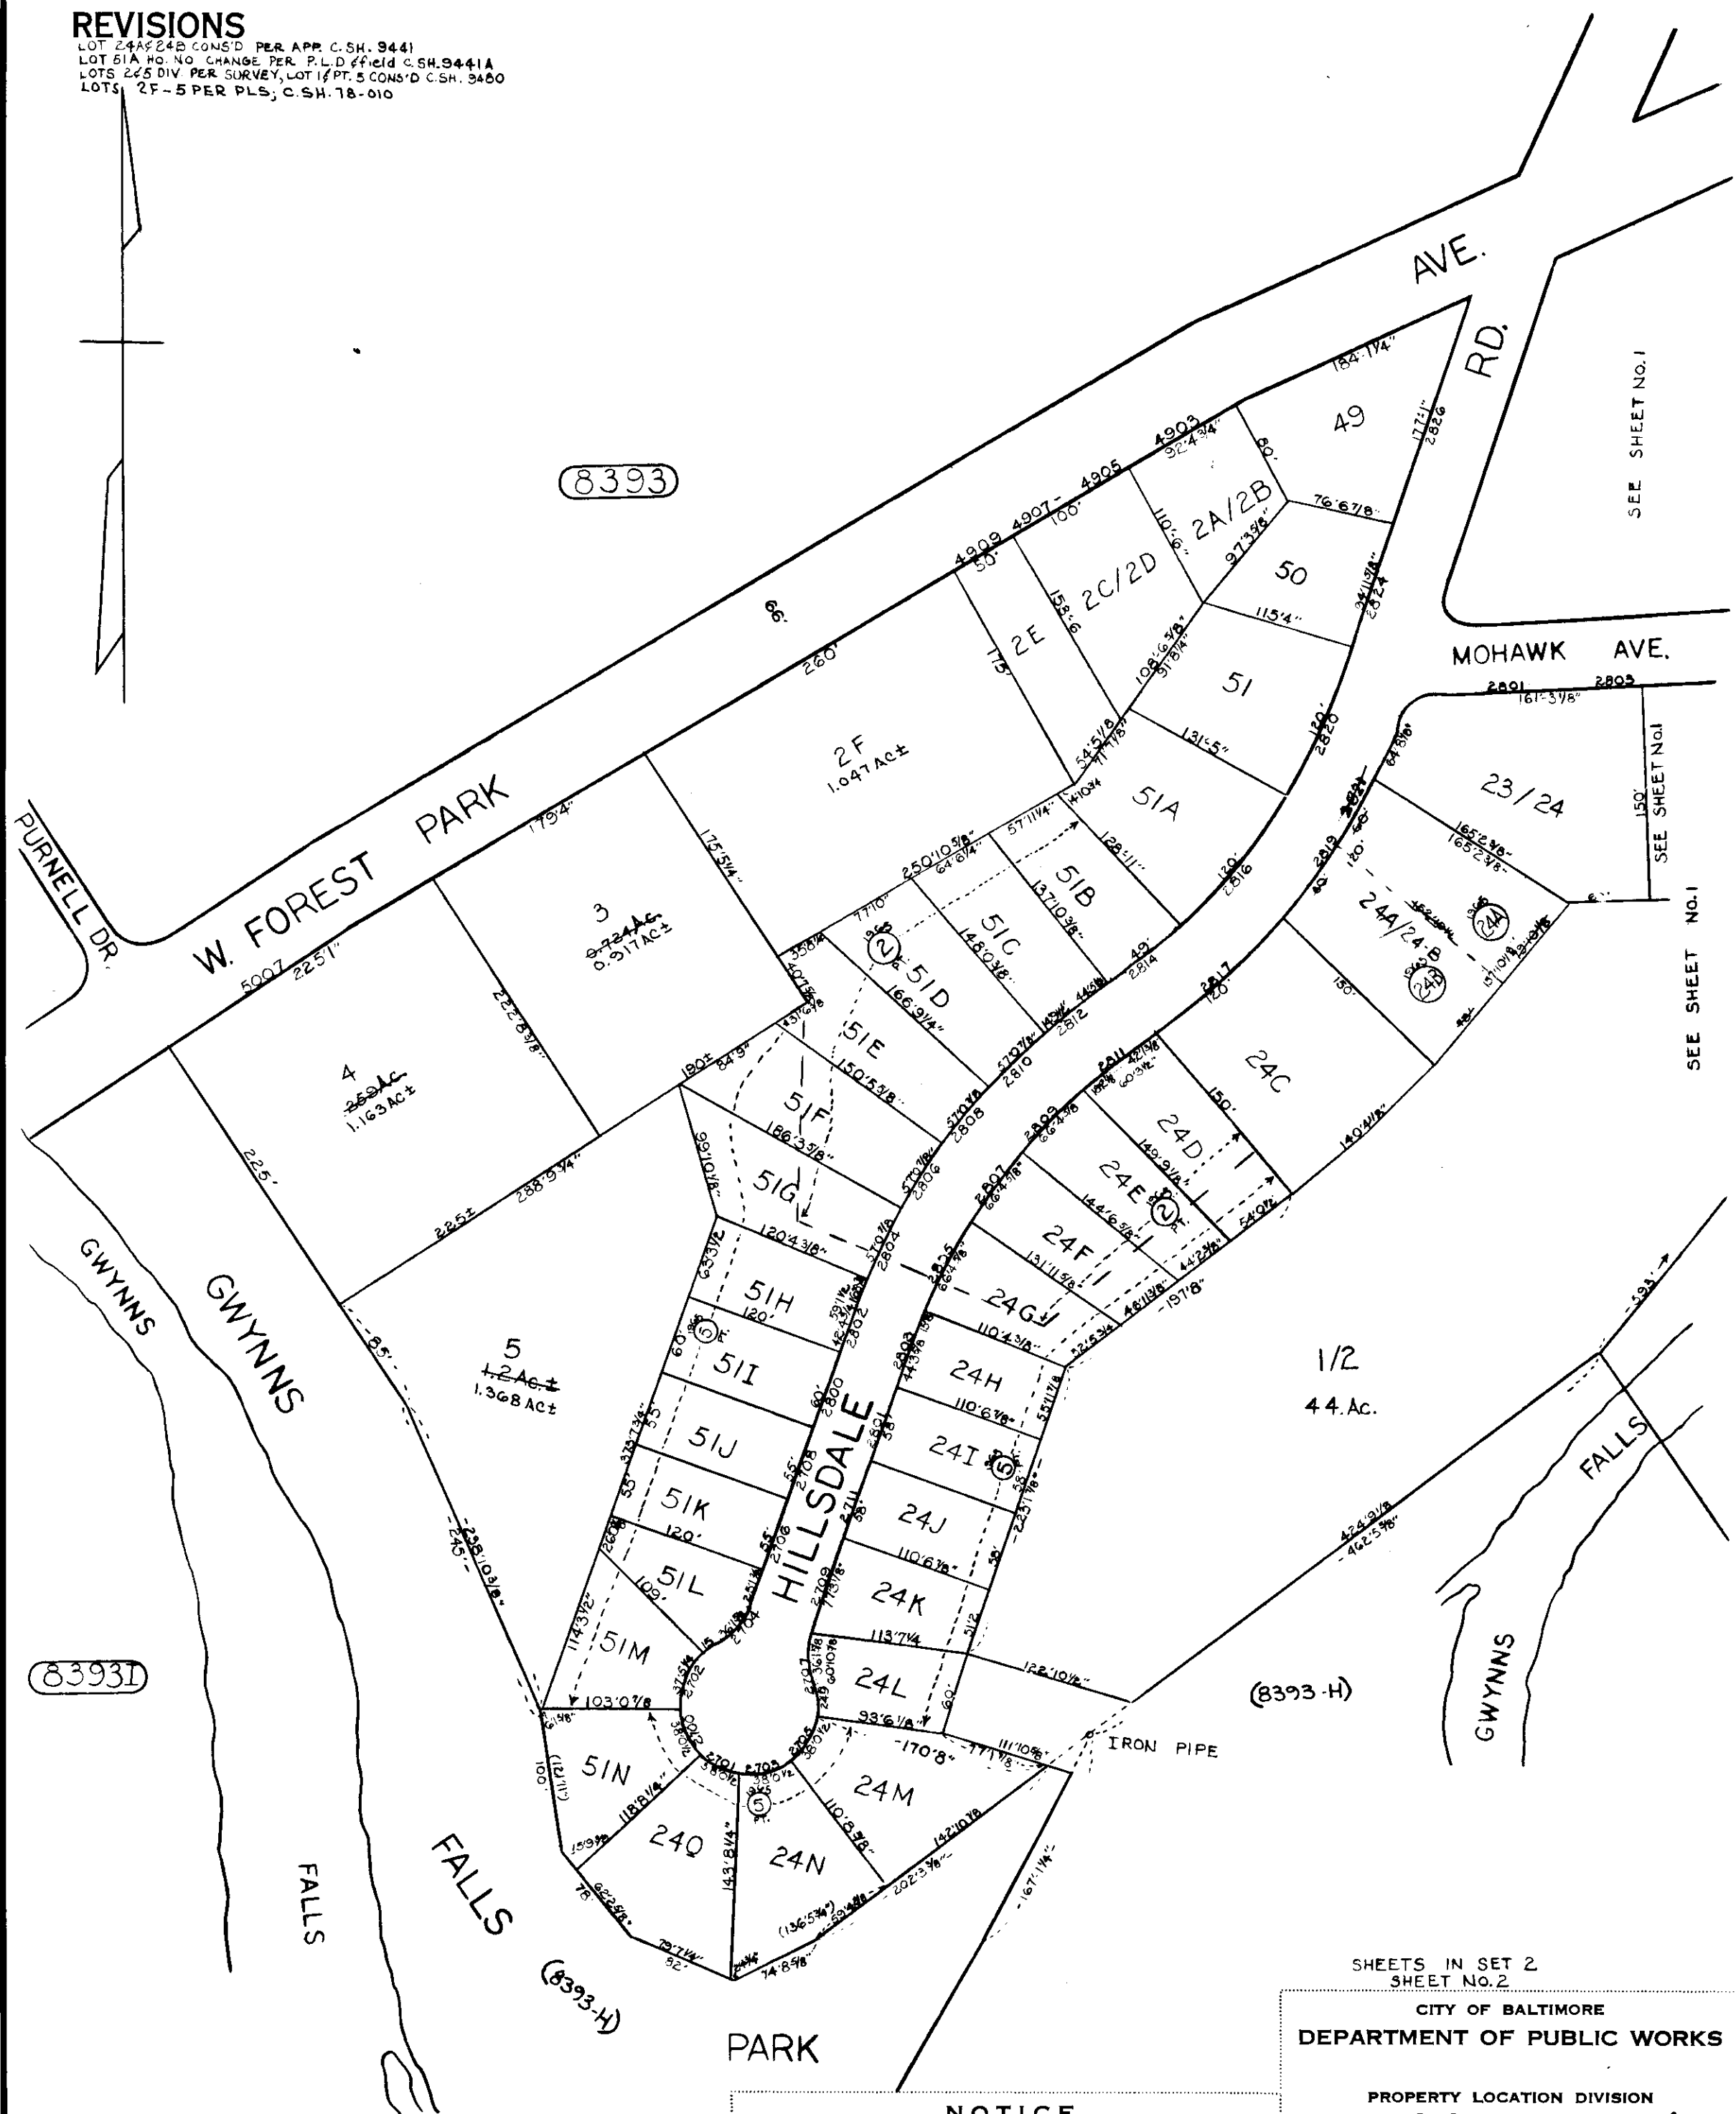

TRACED BY PLW
LETTERED BY PLW
CHECKED BY _____

THIS IS A REAL PROPERTY PLAT AS PROVIDED
FOR UNDER ARTICLE 76(d) OF THE CITY CHARTER
IT IS COMPILED FROM TITLE AND OTHER
SOURCES AND IS NOT AN AUTHENTIC SURVEY.

SHEETS IN SET 2
SHEET No. 2

CITY OF BALTIMORE

DEPARTMENT OF PUBLIC WORKS

PROPERTY LOCATION DIVISION

WARD 28 SECTION 4

BLOCK 8393-G

SCALE 1"=100' DATE FEB. 1967